


# SAMPLE SITE PLAN

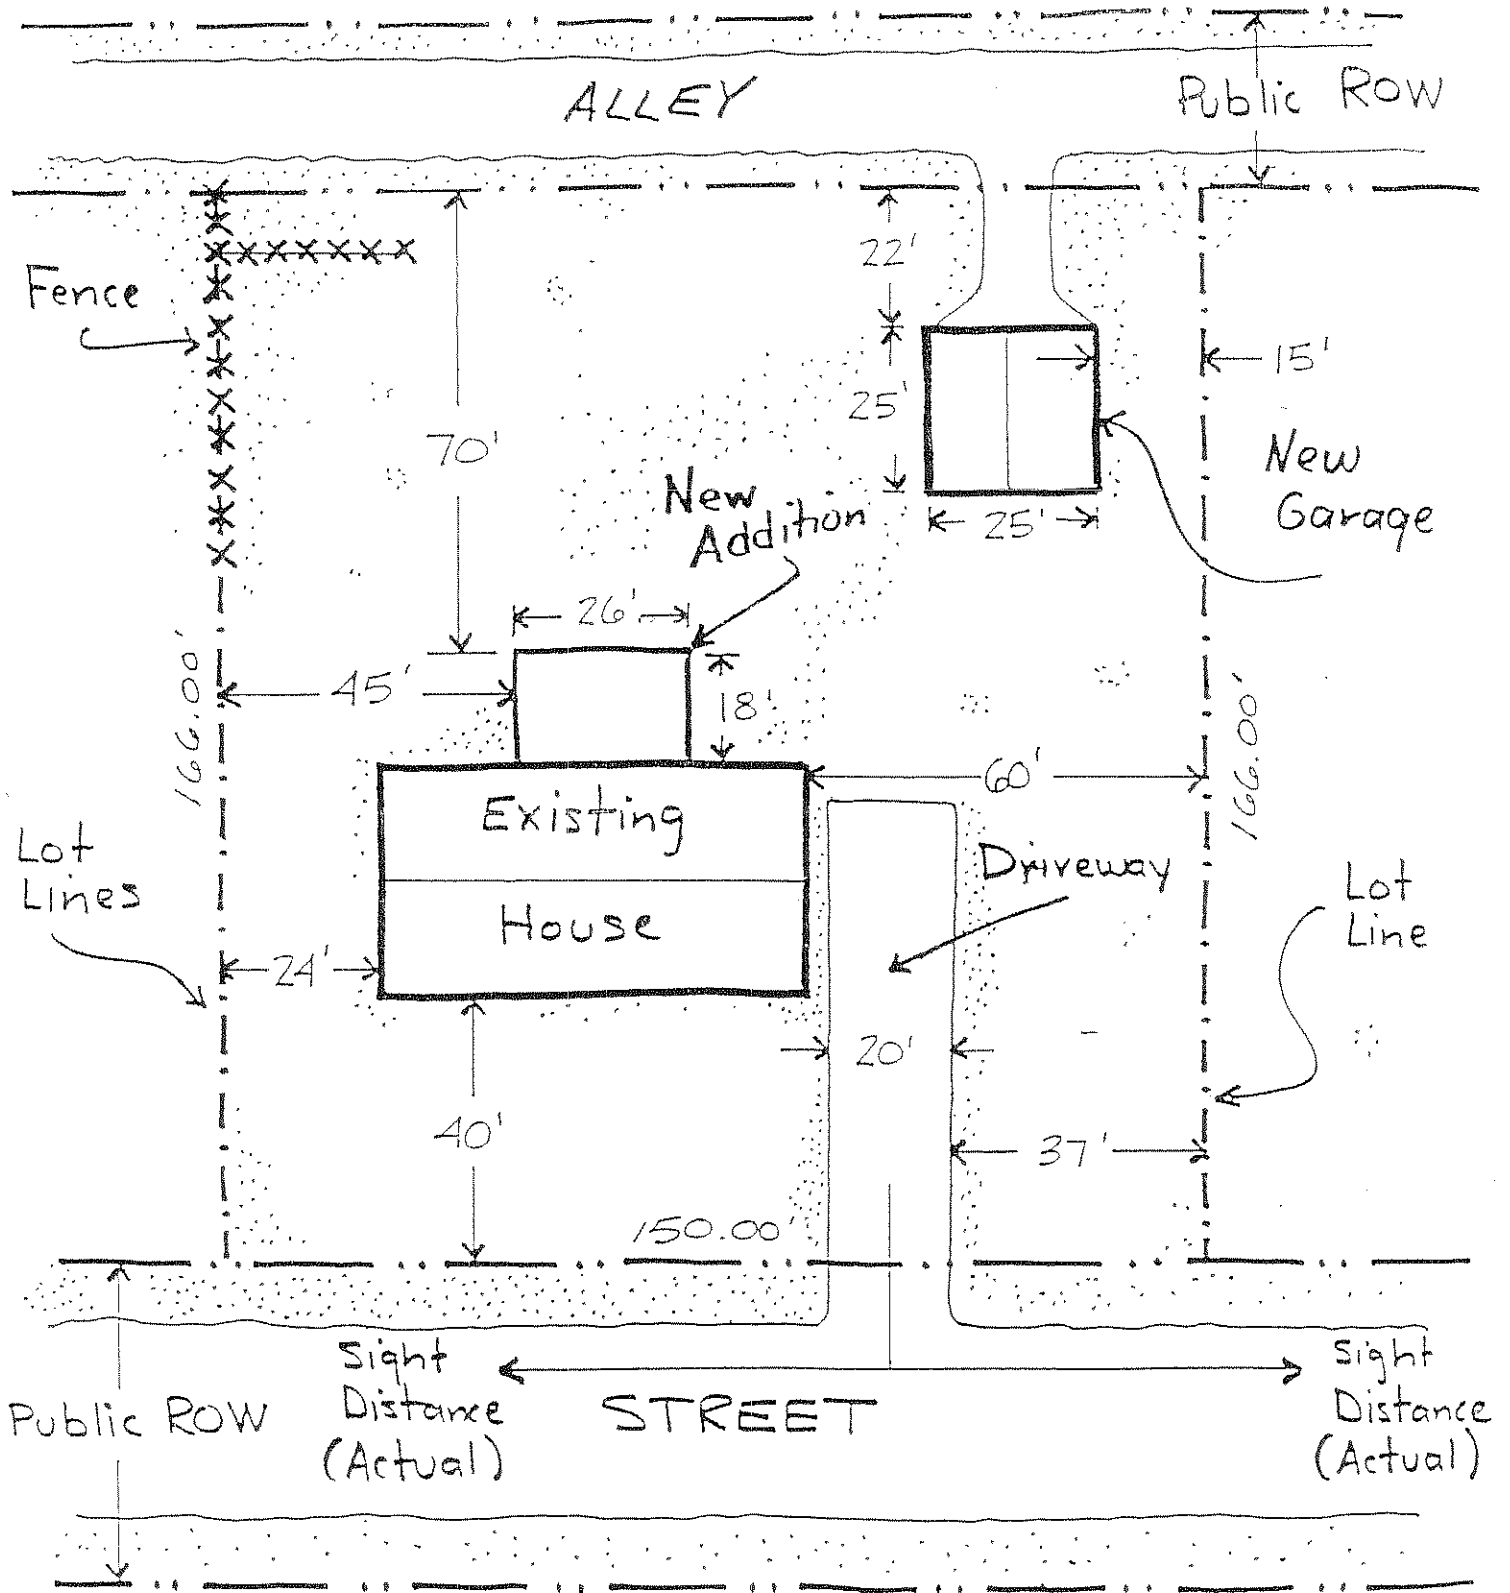

Scale 1" = 30'